



19, 4th Street  
 SUITE 201  
 VANCOUVER, BC V6B 1A1  
 TEL: 604.278.1424  
 WWW.HP3.COM

Global Architectural Solutions  
 Licensed to Practice in BC  
 5-222 Keefer Avenue  
 Vancouver, BC V6J 2K6  
 TEL: 604.278.1424

PROJECT TITLE

73 GUYARDS AVENUE

20	CITY COMMENTS	SERVICE
21	EMERGENCY CHANGE	2018-08-05
22	CITY COMMENTS	2018-08-05
23	CITY COMMENTS	2018-08-05
24	CITY COMMENTS	2018-08-05
25	CITY COMMENTS	2018-08-05

DRAWING TITLE:

PROPOSED  
 3RD FLOOR PL.

PROJECT No. :

2018-14




DATE: 2018-08-05

SCALE: NOTED

DWG BY: JH, LT

DWG No.:


A-6

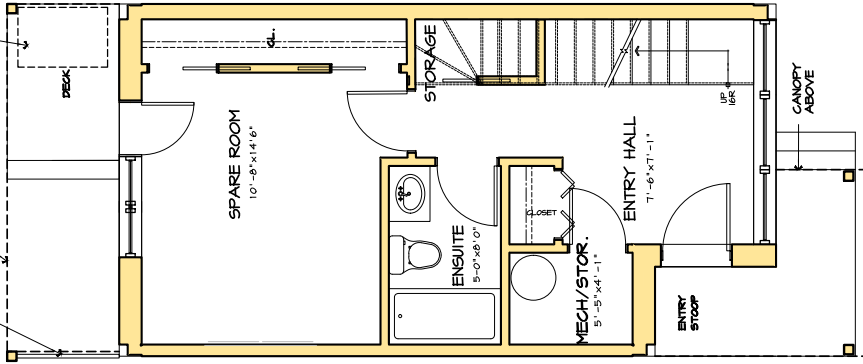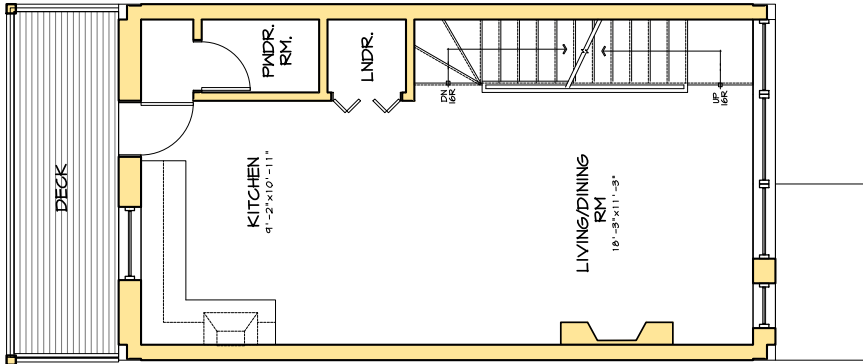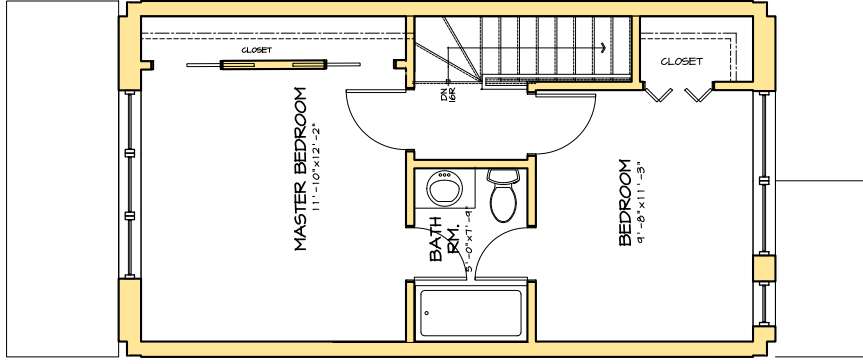

UNITS 2-6 3RD FLOOR PLAN  
 SCALE: 3/16" = 1'-0"

UNITS 2-6 2ND FLOOR PLAN  
 SCALE: 3/16" = 1'-0"  
 8 METERS

UNITS 2-6 MAIN FLOOR PLAN  
 SCALE: 3/16" = 1'-0"

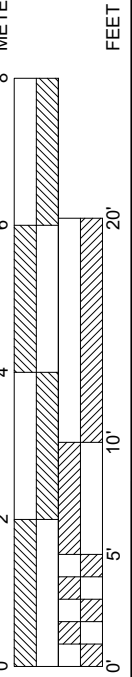

FEET

2000-NI-21-100  
 4/25/20