

PLAN 4R-15244  
RECEIVED AND DEPOSITED  
DATE: Oct 5 1999

I REQUIRE THIS PLAN TO BE  
DEPOSITED UNDER THE  
LAND TITLES ACT, 1999  
DATE: Oct 5 1999

DATE	BY	REASON
1999		

LAND REGISTRATION  
OFFICE  
OTTAWA-CARLETON No. 4

PLAN OF SURVEY OF  
PART OF LOTS 18 AND 19  
(SOUTH BOLTON STREET)  
REGISTERED PLAN 3  
CITY OF OTTAWA

Regional Municipality of Ottawa-Carleton  
FARLEY SMITH & DENNIS SURVEYING LTD  
1999

SCALE 1:100

METRIC NOTE  
BEARING NOTE


BEARING NOTE  
BEARING NOTE

SURVEYOR'S CERTIFICATE

DATE: JUL 17 1999

LEGEND

FARLEY, SMITH & DENNIS SURVEYING LTD.  
190 COLLEAGUE ROAD, WILLOWDALE, ONTARIO M2T 2S8  
(416) 777-8825 FAX (416) 777-1442

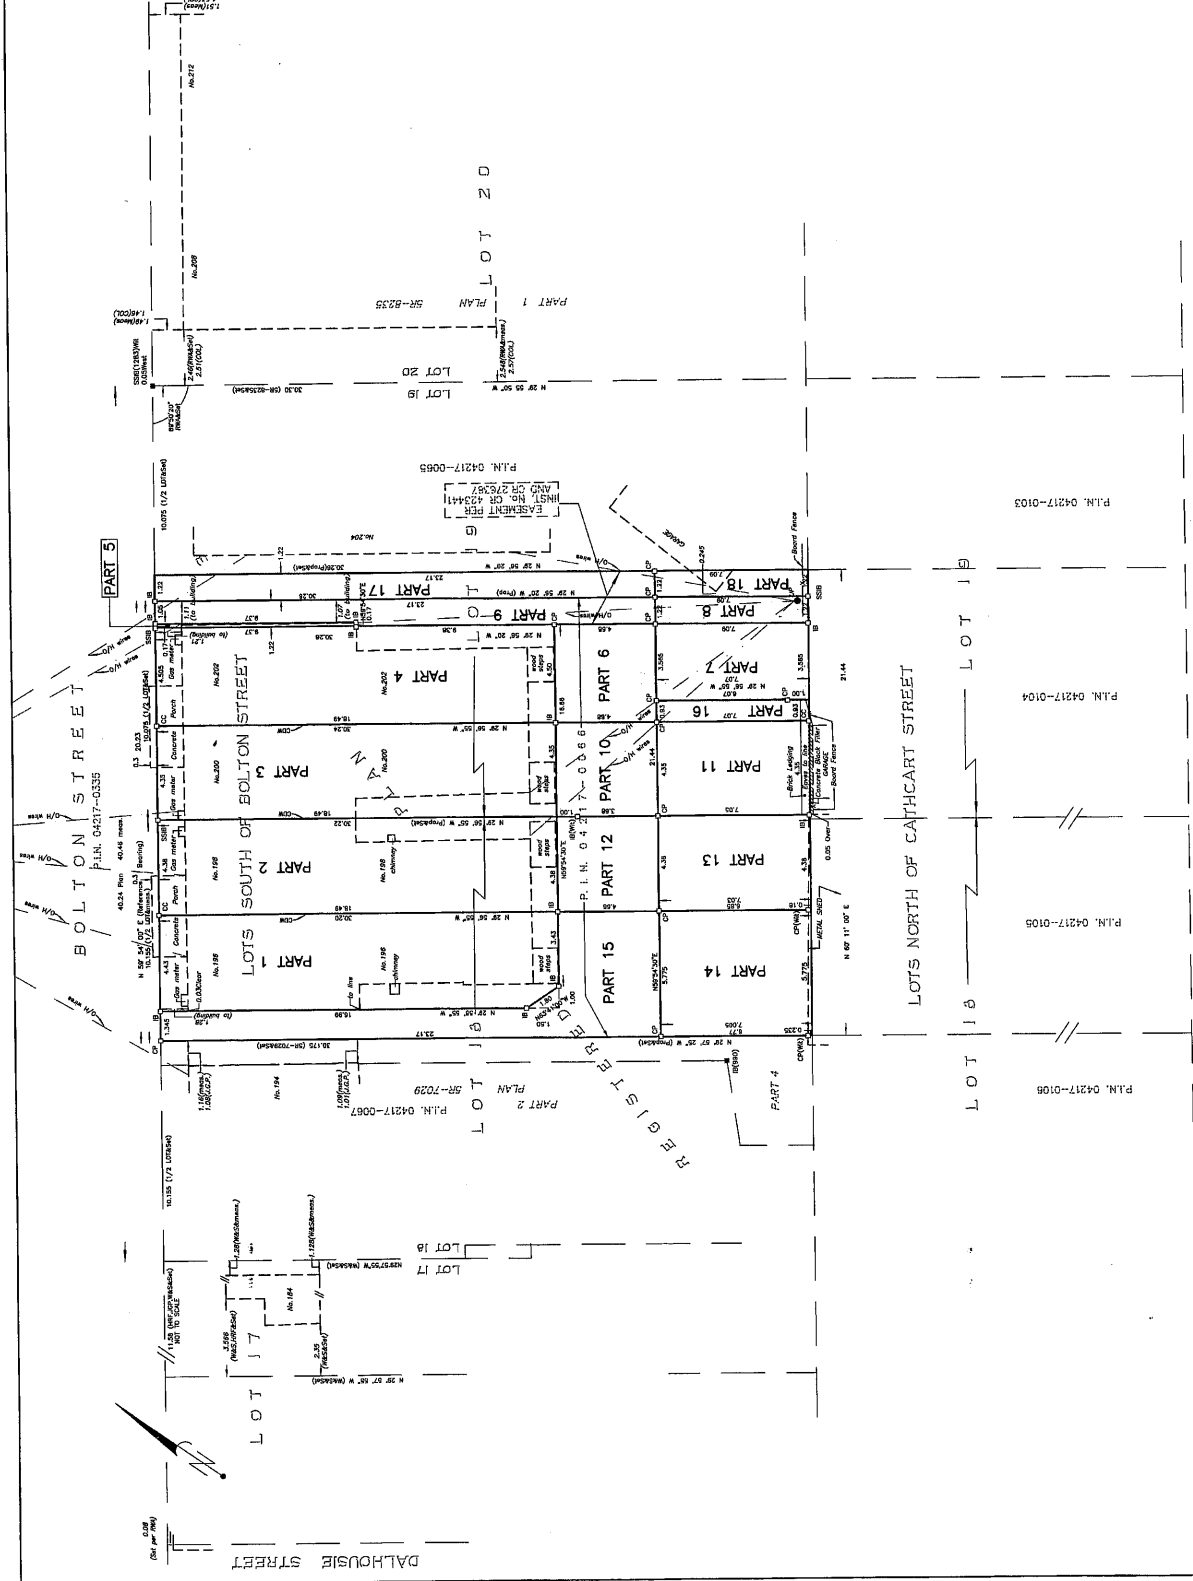

FILE NO.: 13-201 1999

4R15094

