


PART OF LOT 99 PLAN 129
 CITY OF OTTAWA
 REGIONAL MUNICIPALITY OF
 OTTAWA - CARLETON

SCALE 1" = 30'

PLEASANT PARK ROAD

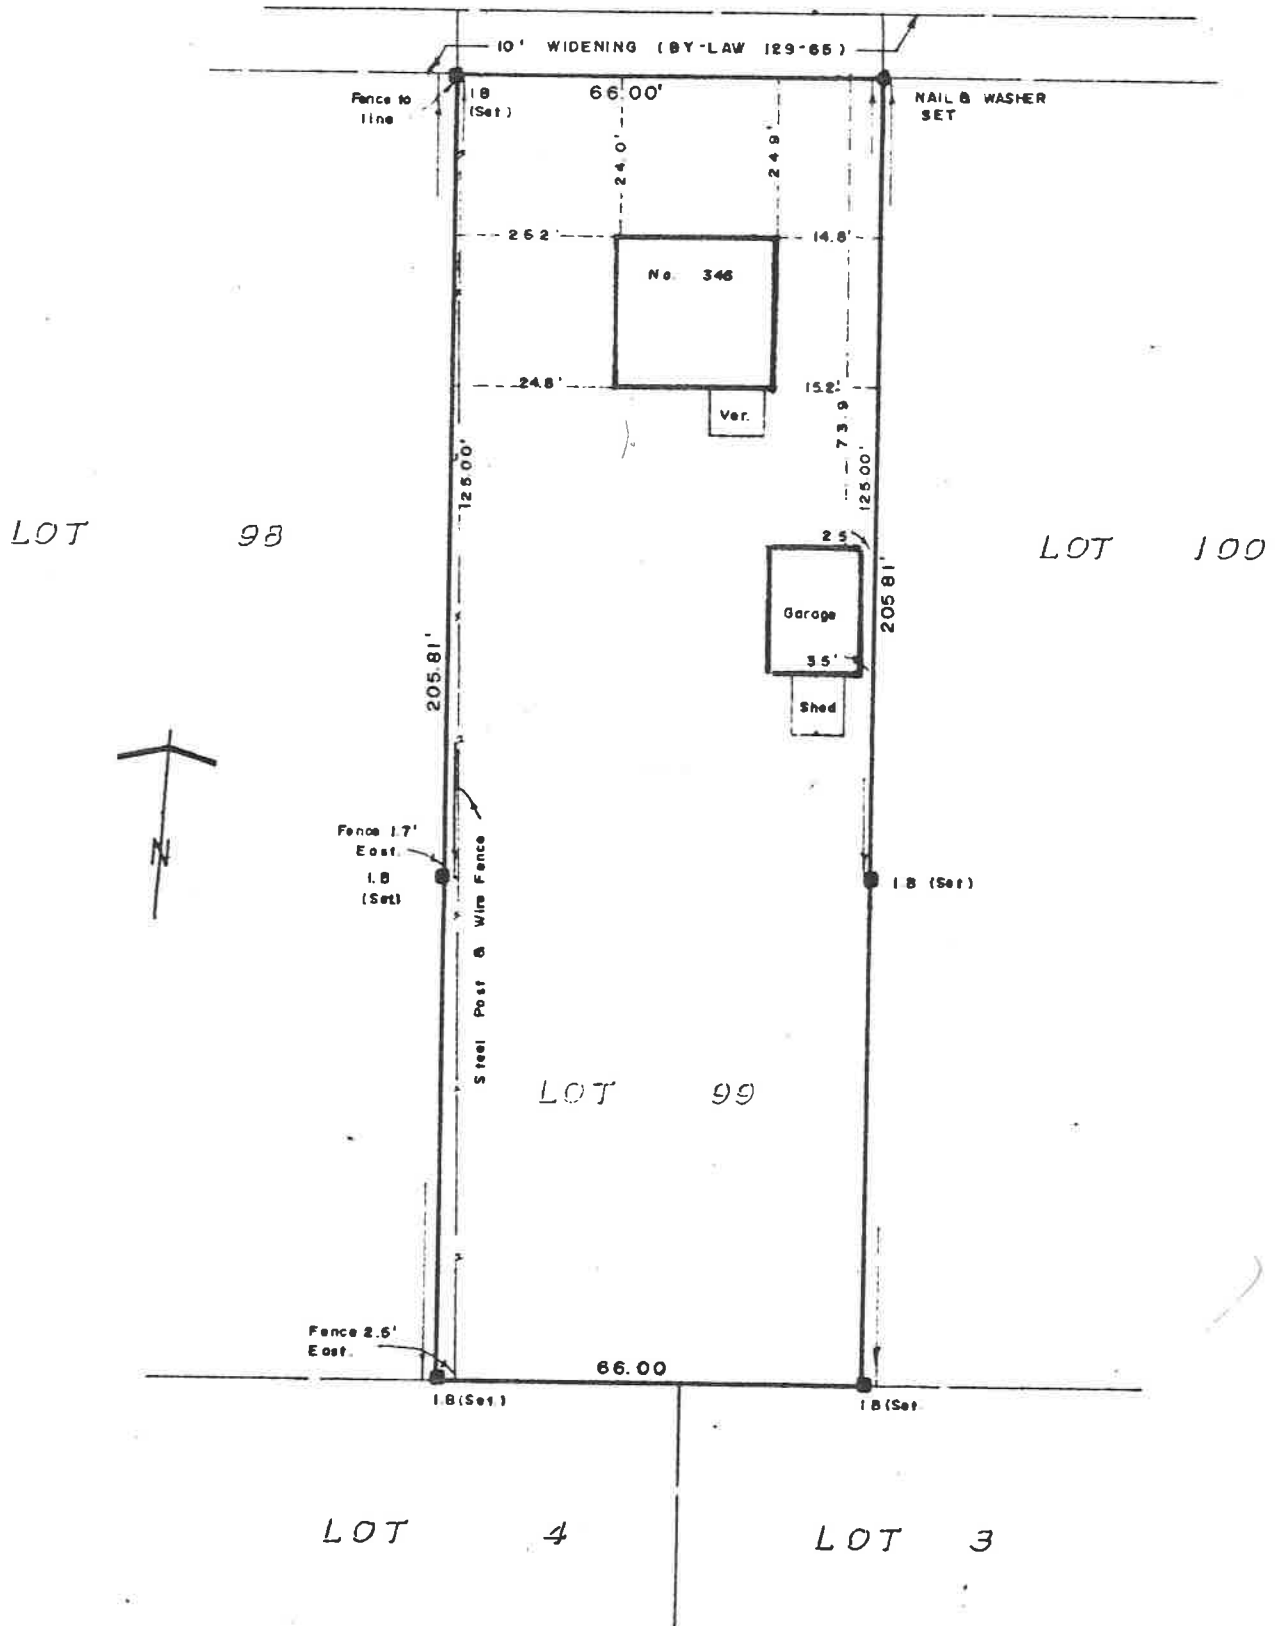

NOTE
 Not for Registry Office Use

- LEGEND**
- I.B.—DENOTES IRON BAR 3/8" x 3/8" x 24"
 - S.I.B.—DENOTES STANDARD IRON BAR 1" x 1" x 48"
 - S.S.I.B.—DENOTES SHORT STANDARD IRON BAR 1" x 1" x 24"
 - R.I.P.—DENOTES ROUND IRON PIPE
 - + C.C.—DENOTES CUT CROSS
 - R.B.—DENOTES ROCK BAR
 - Fd.—DENOTES FOUND
 - x-x- DENOTES FENCE
 - DENOTES WITH SET

SURVEYOR'S CERTIFICATE

This is to certify that the survey represented by this plan is correct and that there are no buildings or encroachments on or relating to the above property other than shown.

SEPT 27 1973
 L. E. ROSS

L. E. ROSS
 ONTARIO LAND SURVEYOR
 96 WAVERLEY ST.
 OTTAWA, ONTARIO

SCALE: 1" = 30'